


N

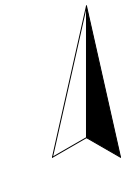


LEGEND

- 1- Entrance
- 2- Parking Entrance
- 3- Main Building
- 4- Down Pipe
- 5- Main Road
- 6- Green Area
- ST- Septic Tank
- G.CH.- Garbage Chute




A = 383.54 m²

Site Plan
Sc 1:200

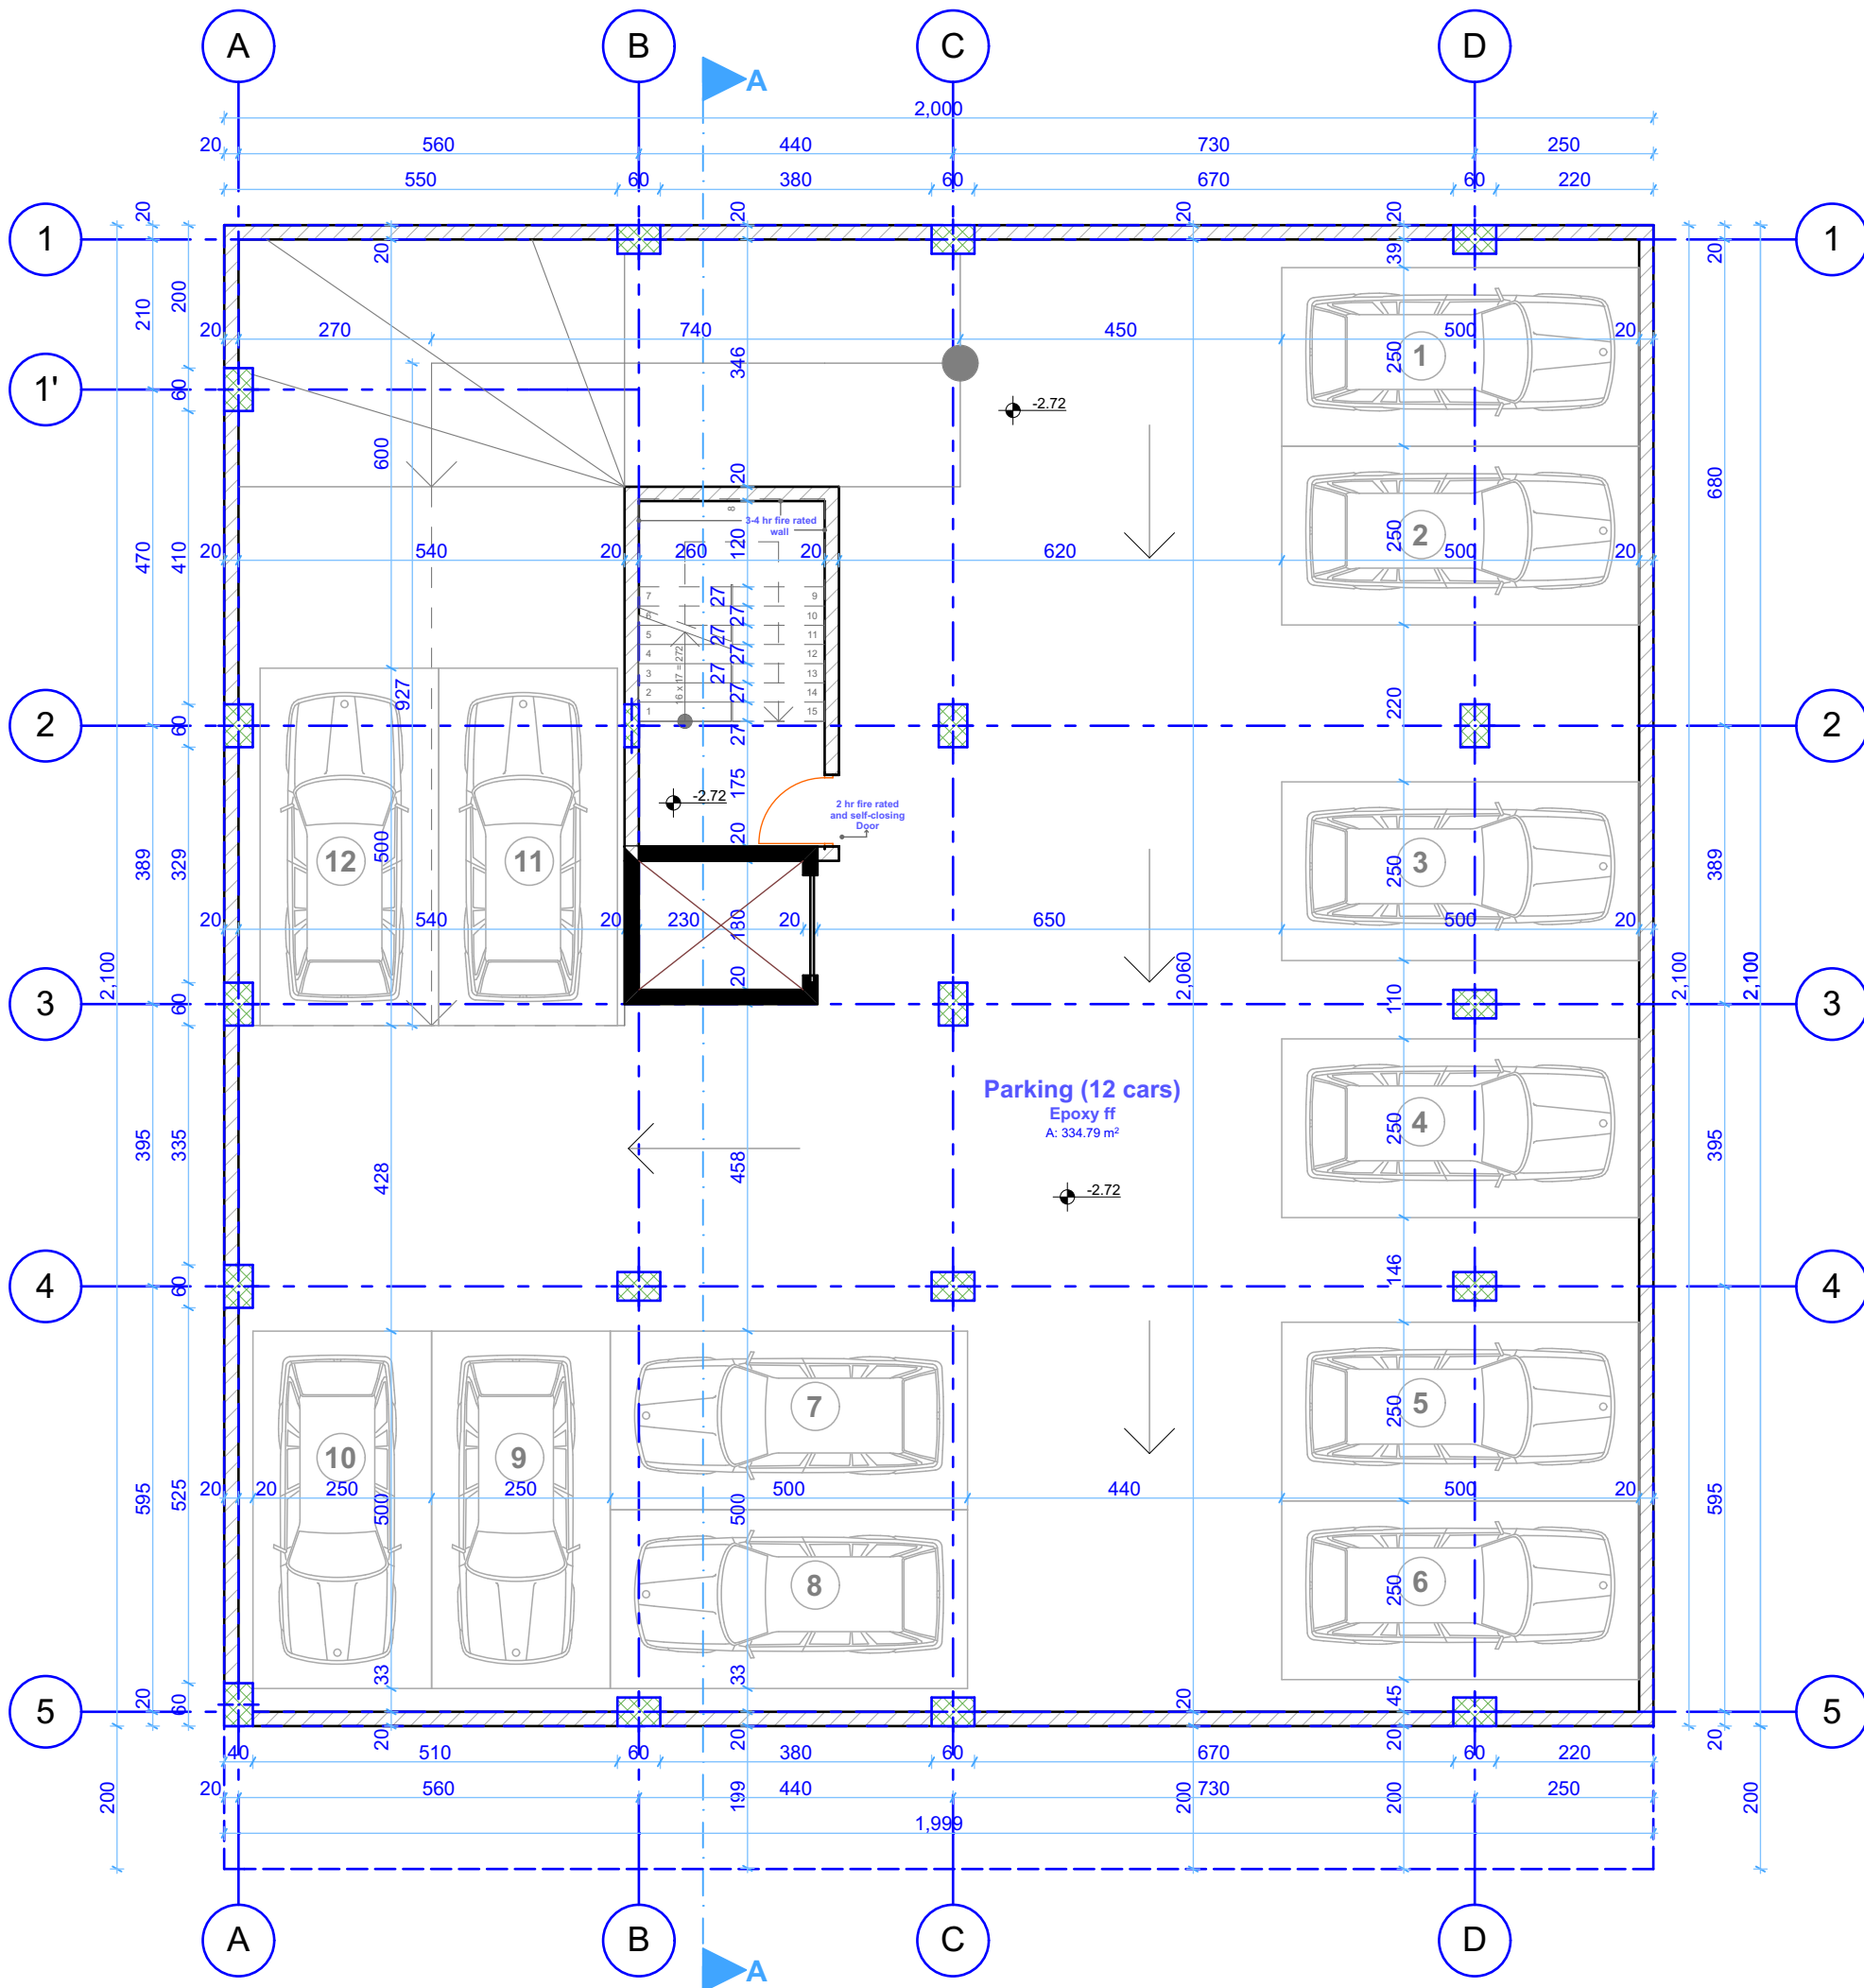

A = 420.00 m²



Basement Floor Plan
Sc = 1:100

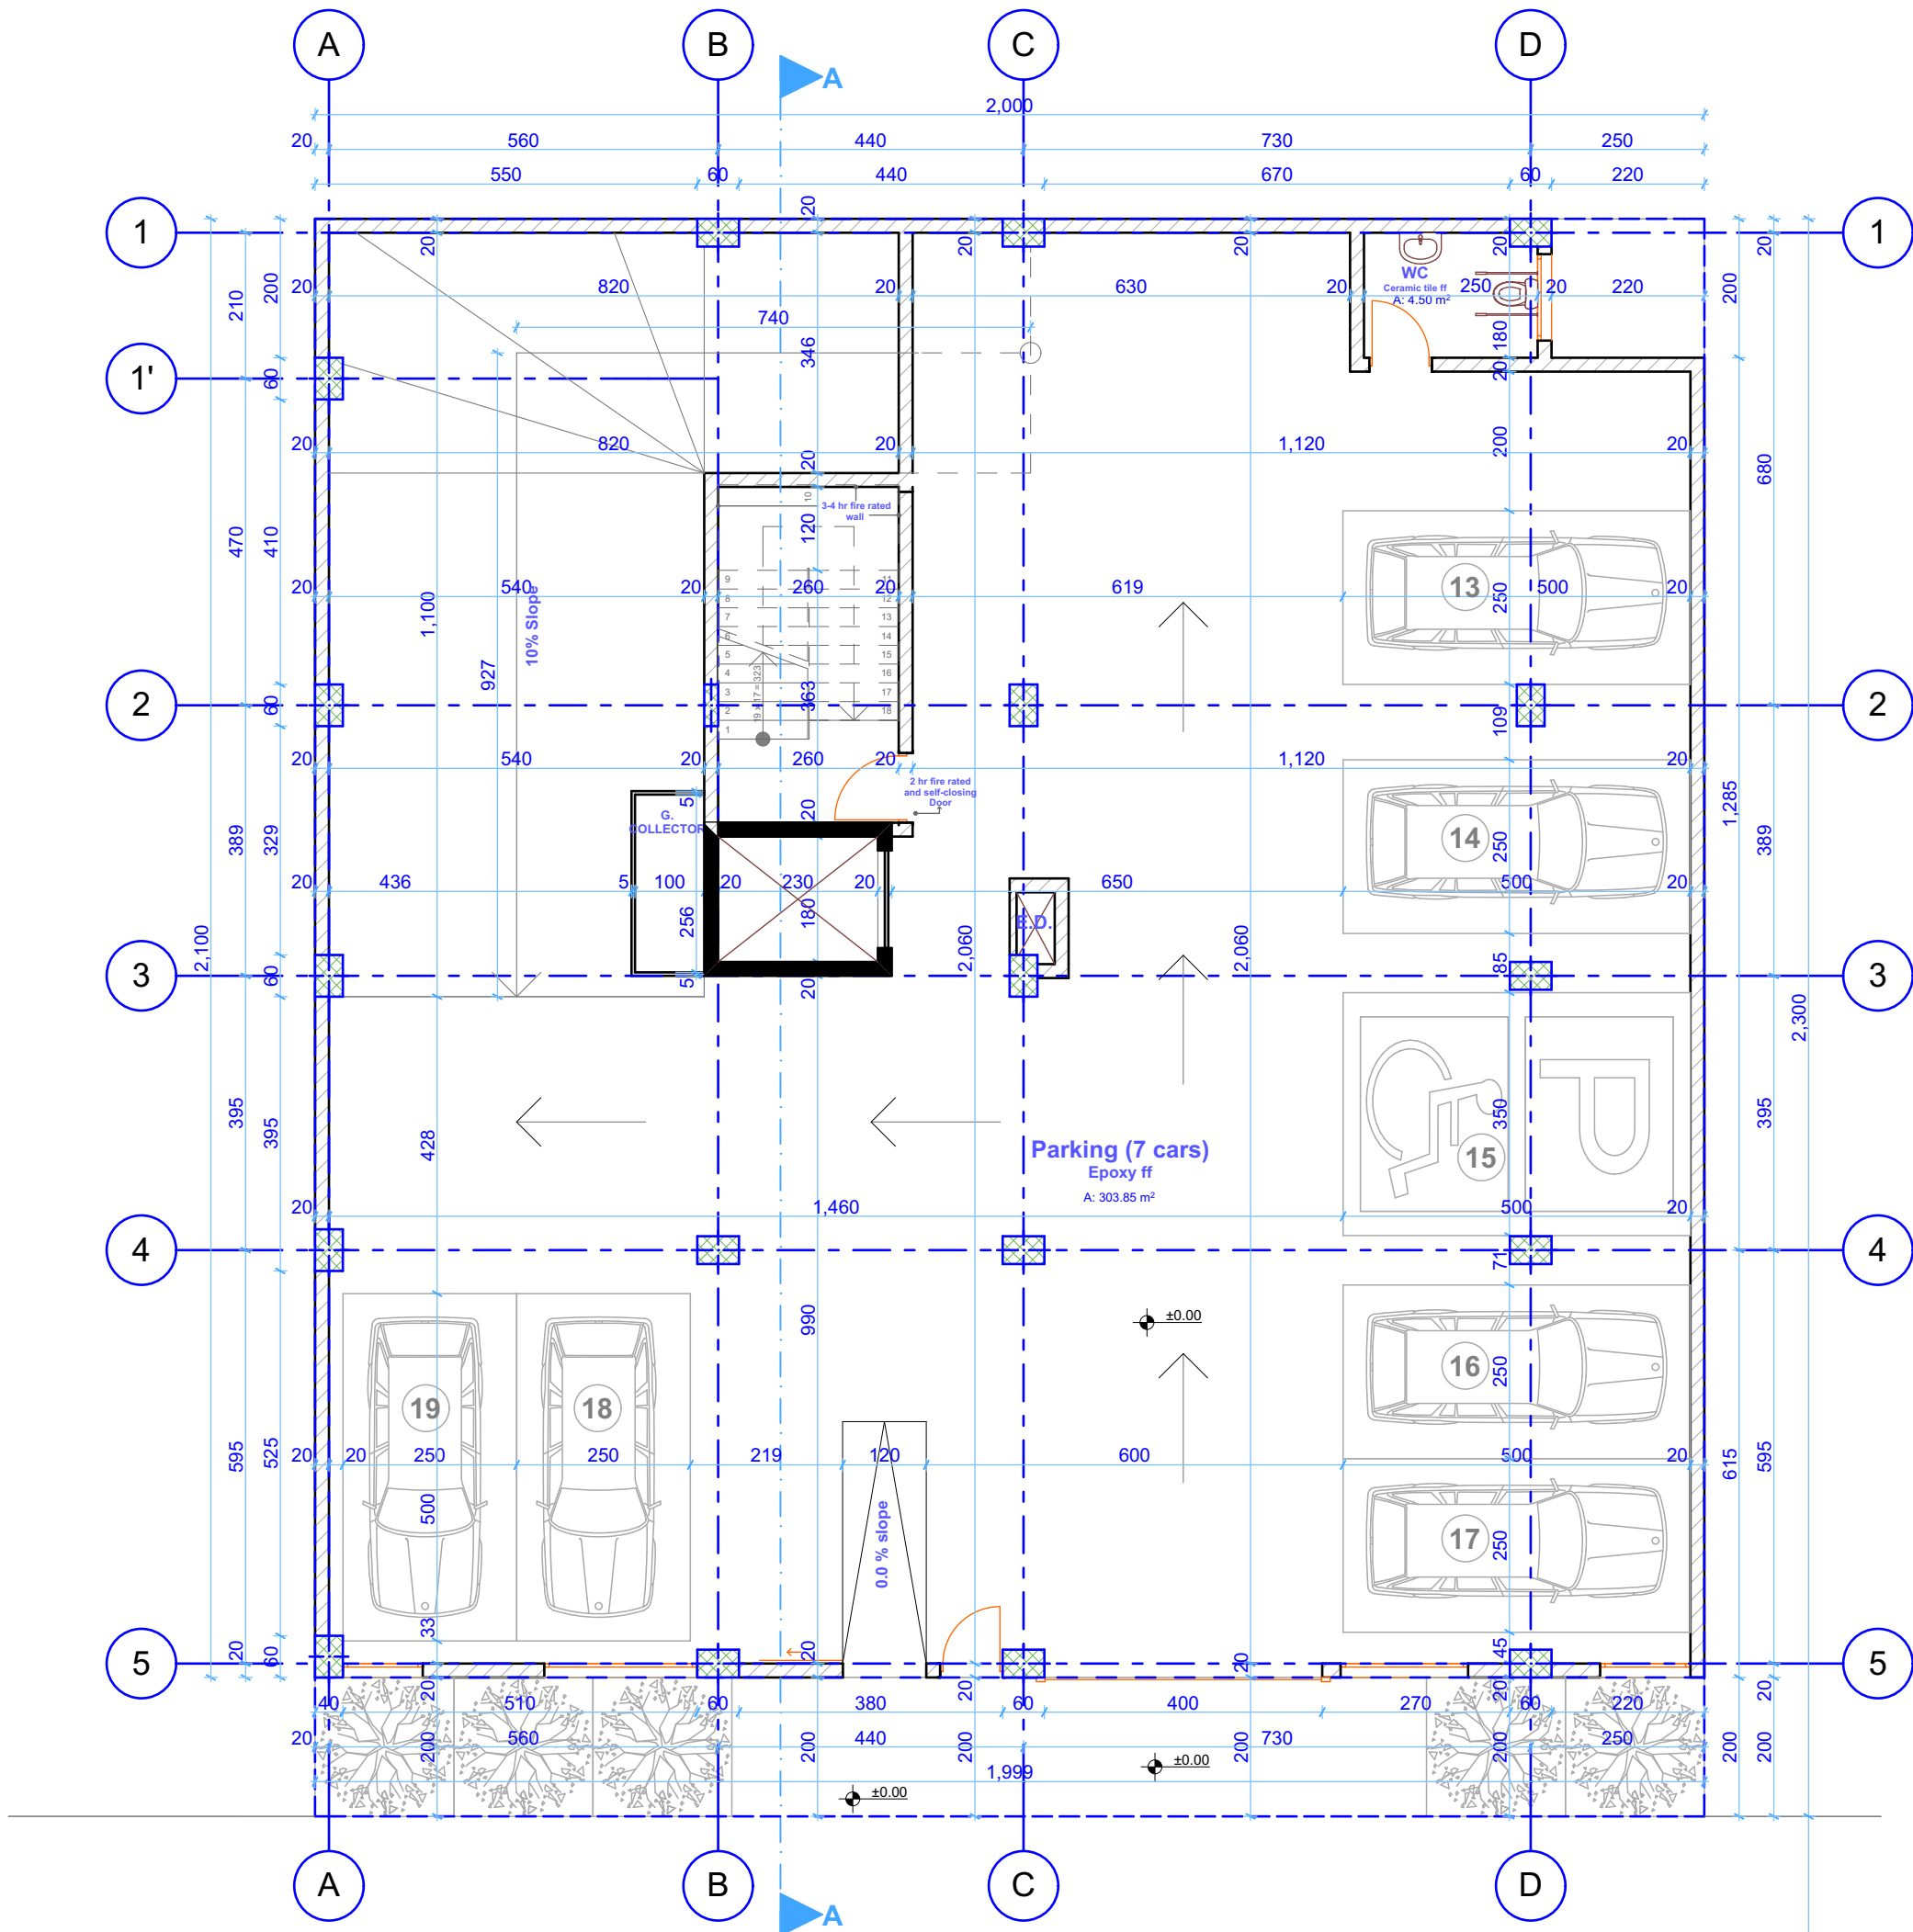


A = 415.60 m²

Ground Floor Plan
Sc = 1:100


FAISARCHITECTS PLC		
Project	B+G+10+T Apartment	Status -New Location-AddisAbaba Sub city -Nifas Silk Woreda - 13
Owner	Semay Real Estate PLC	House no - Block -
Title		Title deed no - NL1061205564602115
Design By	Meryem Hussein	PPAR/5585
Ch By		
Drawn By		Scale As shown
Date	Dec, 2024	AR 01/04

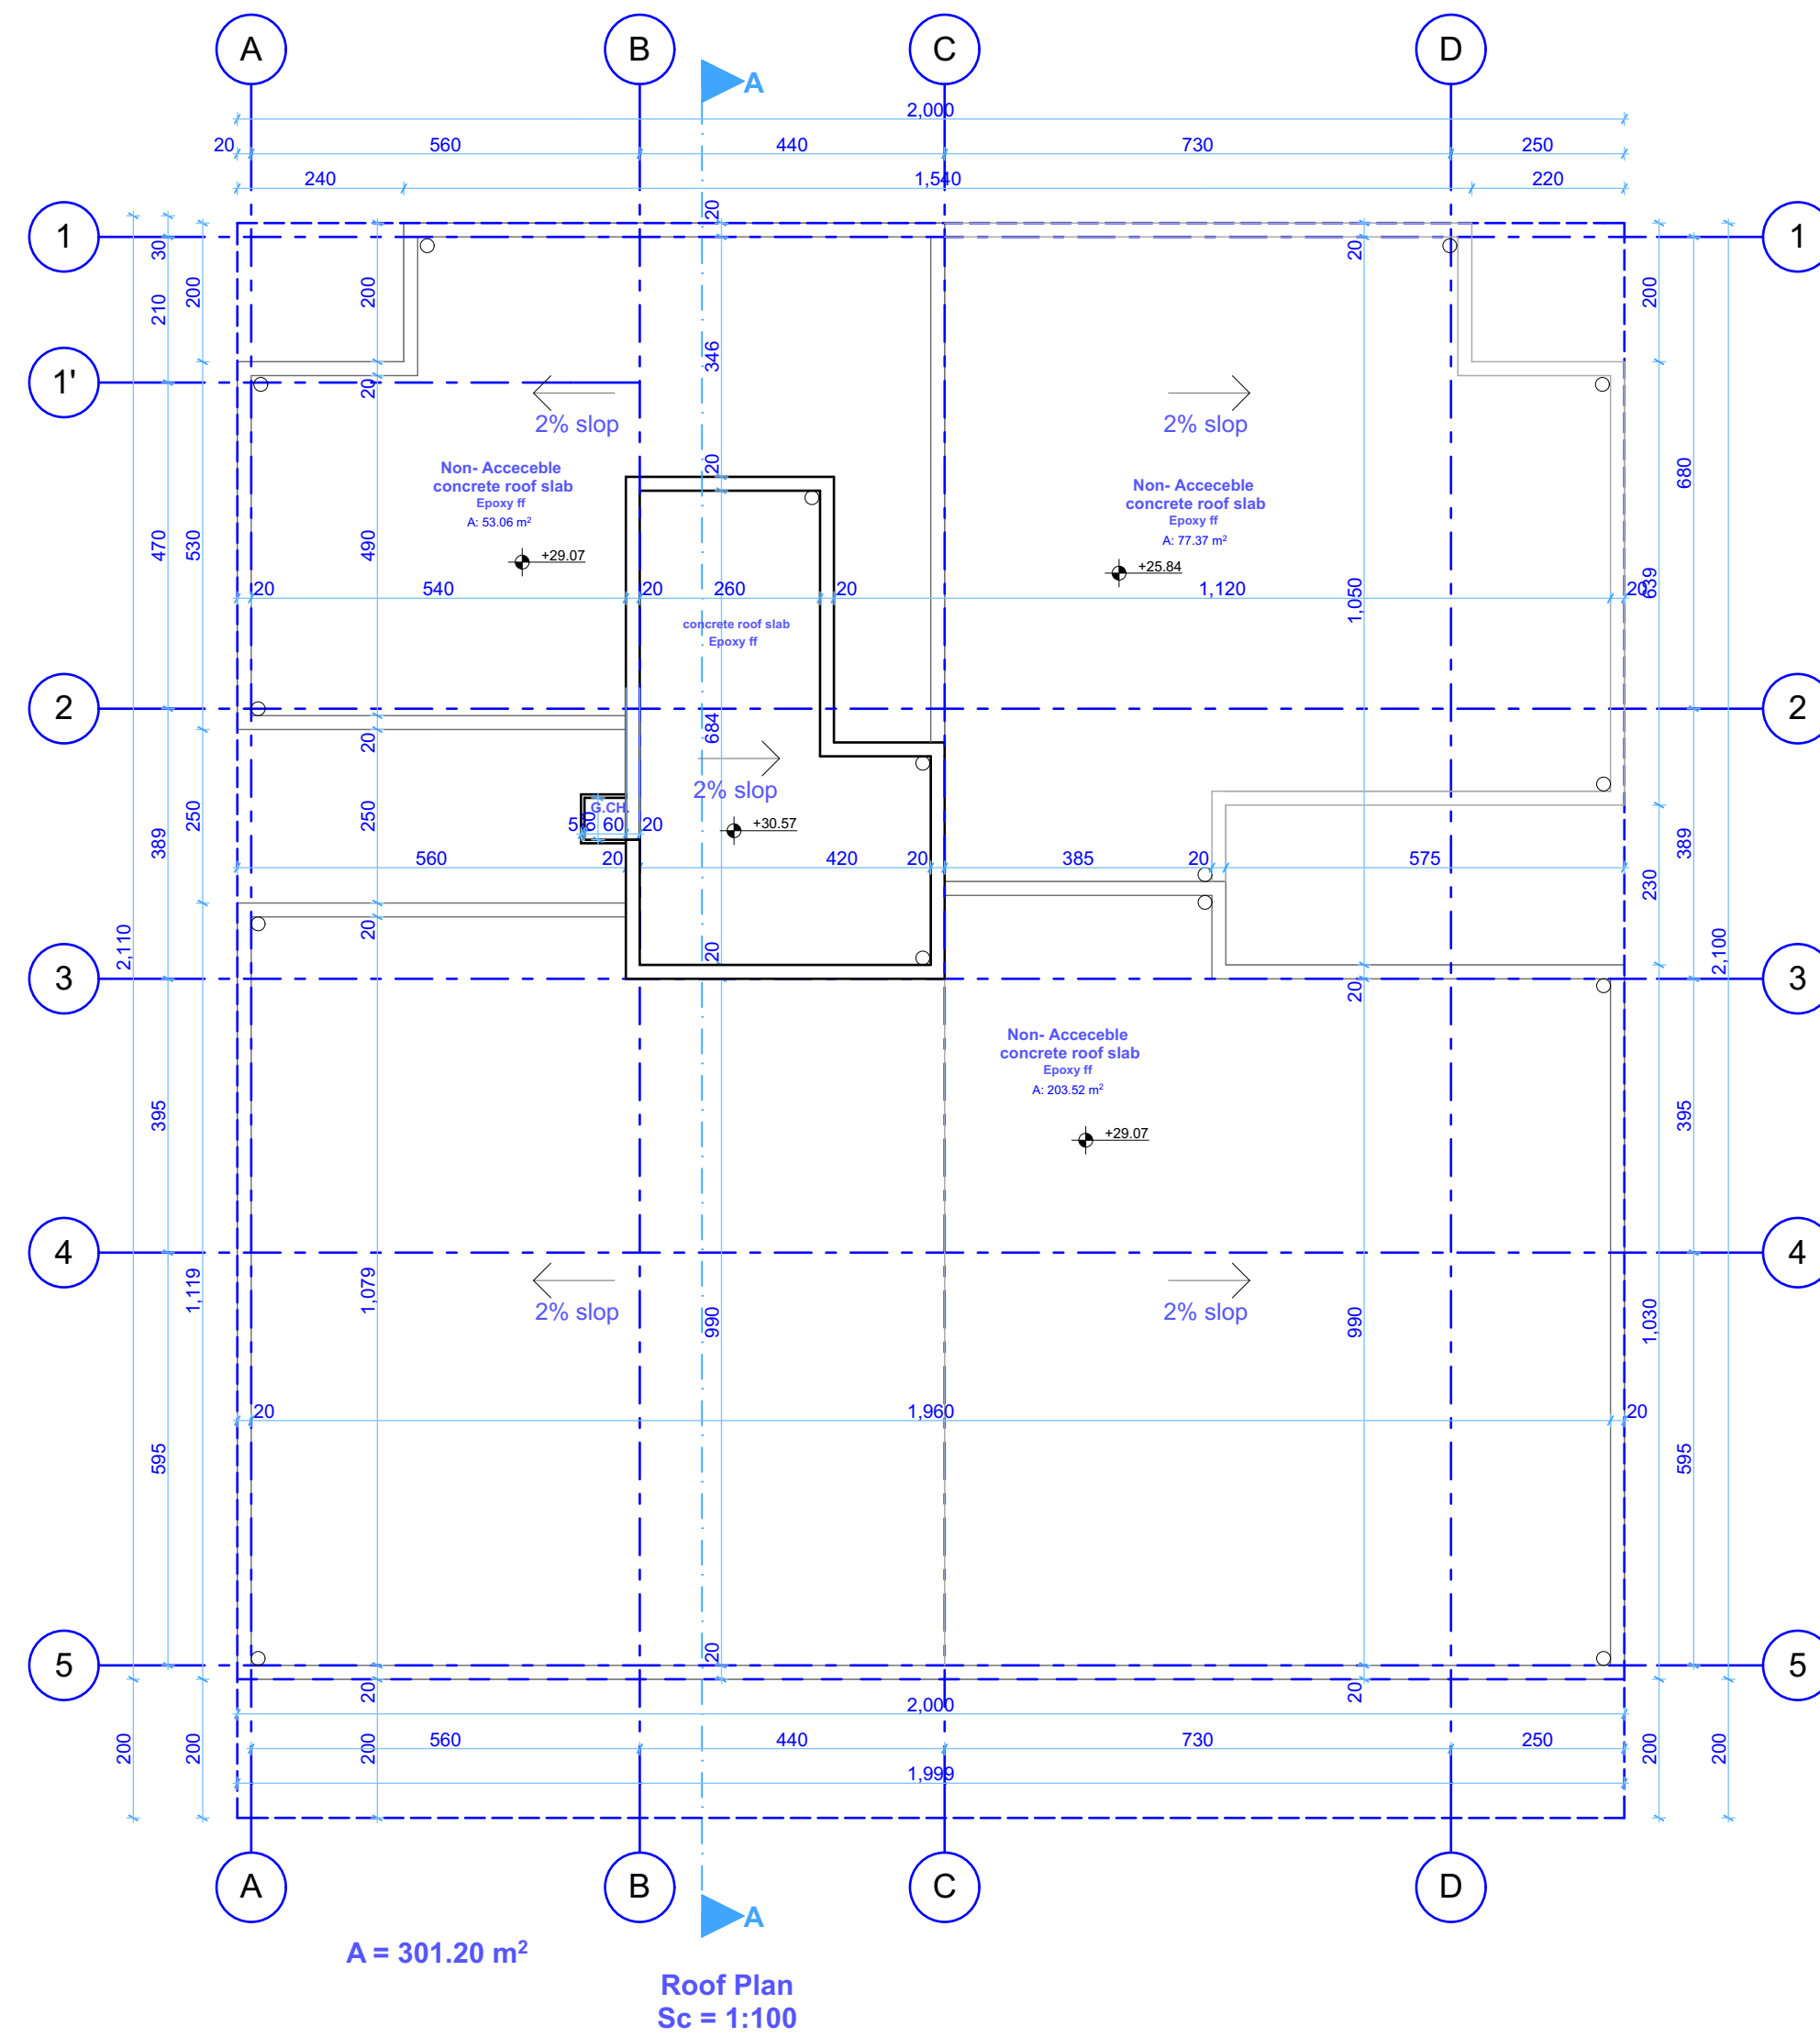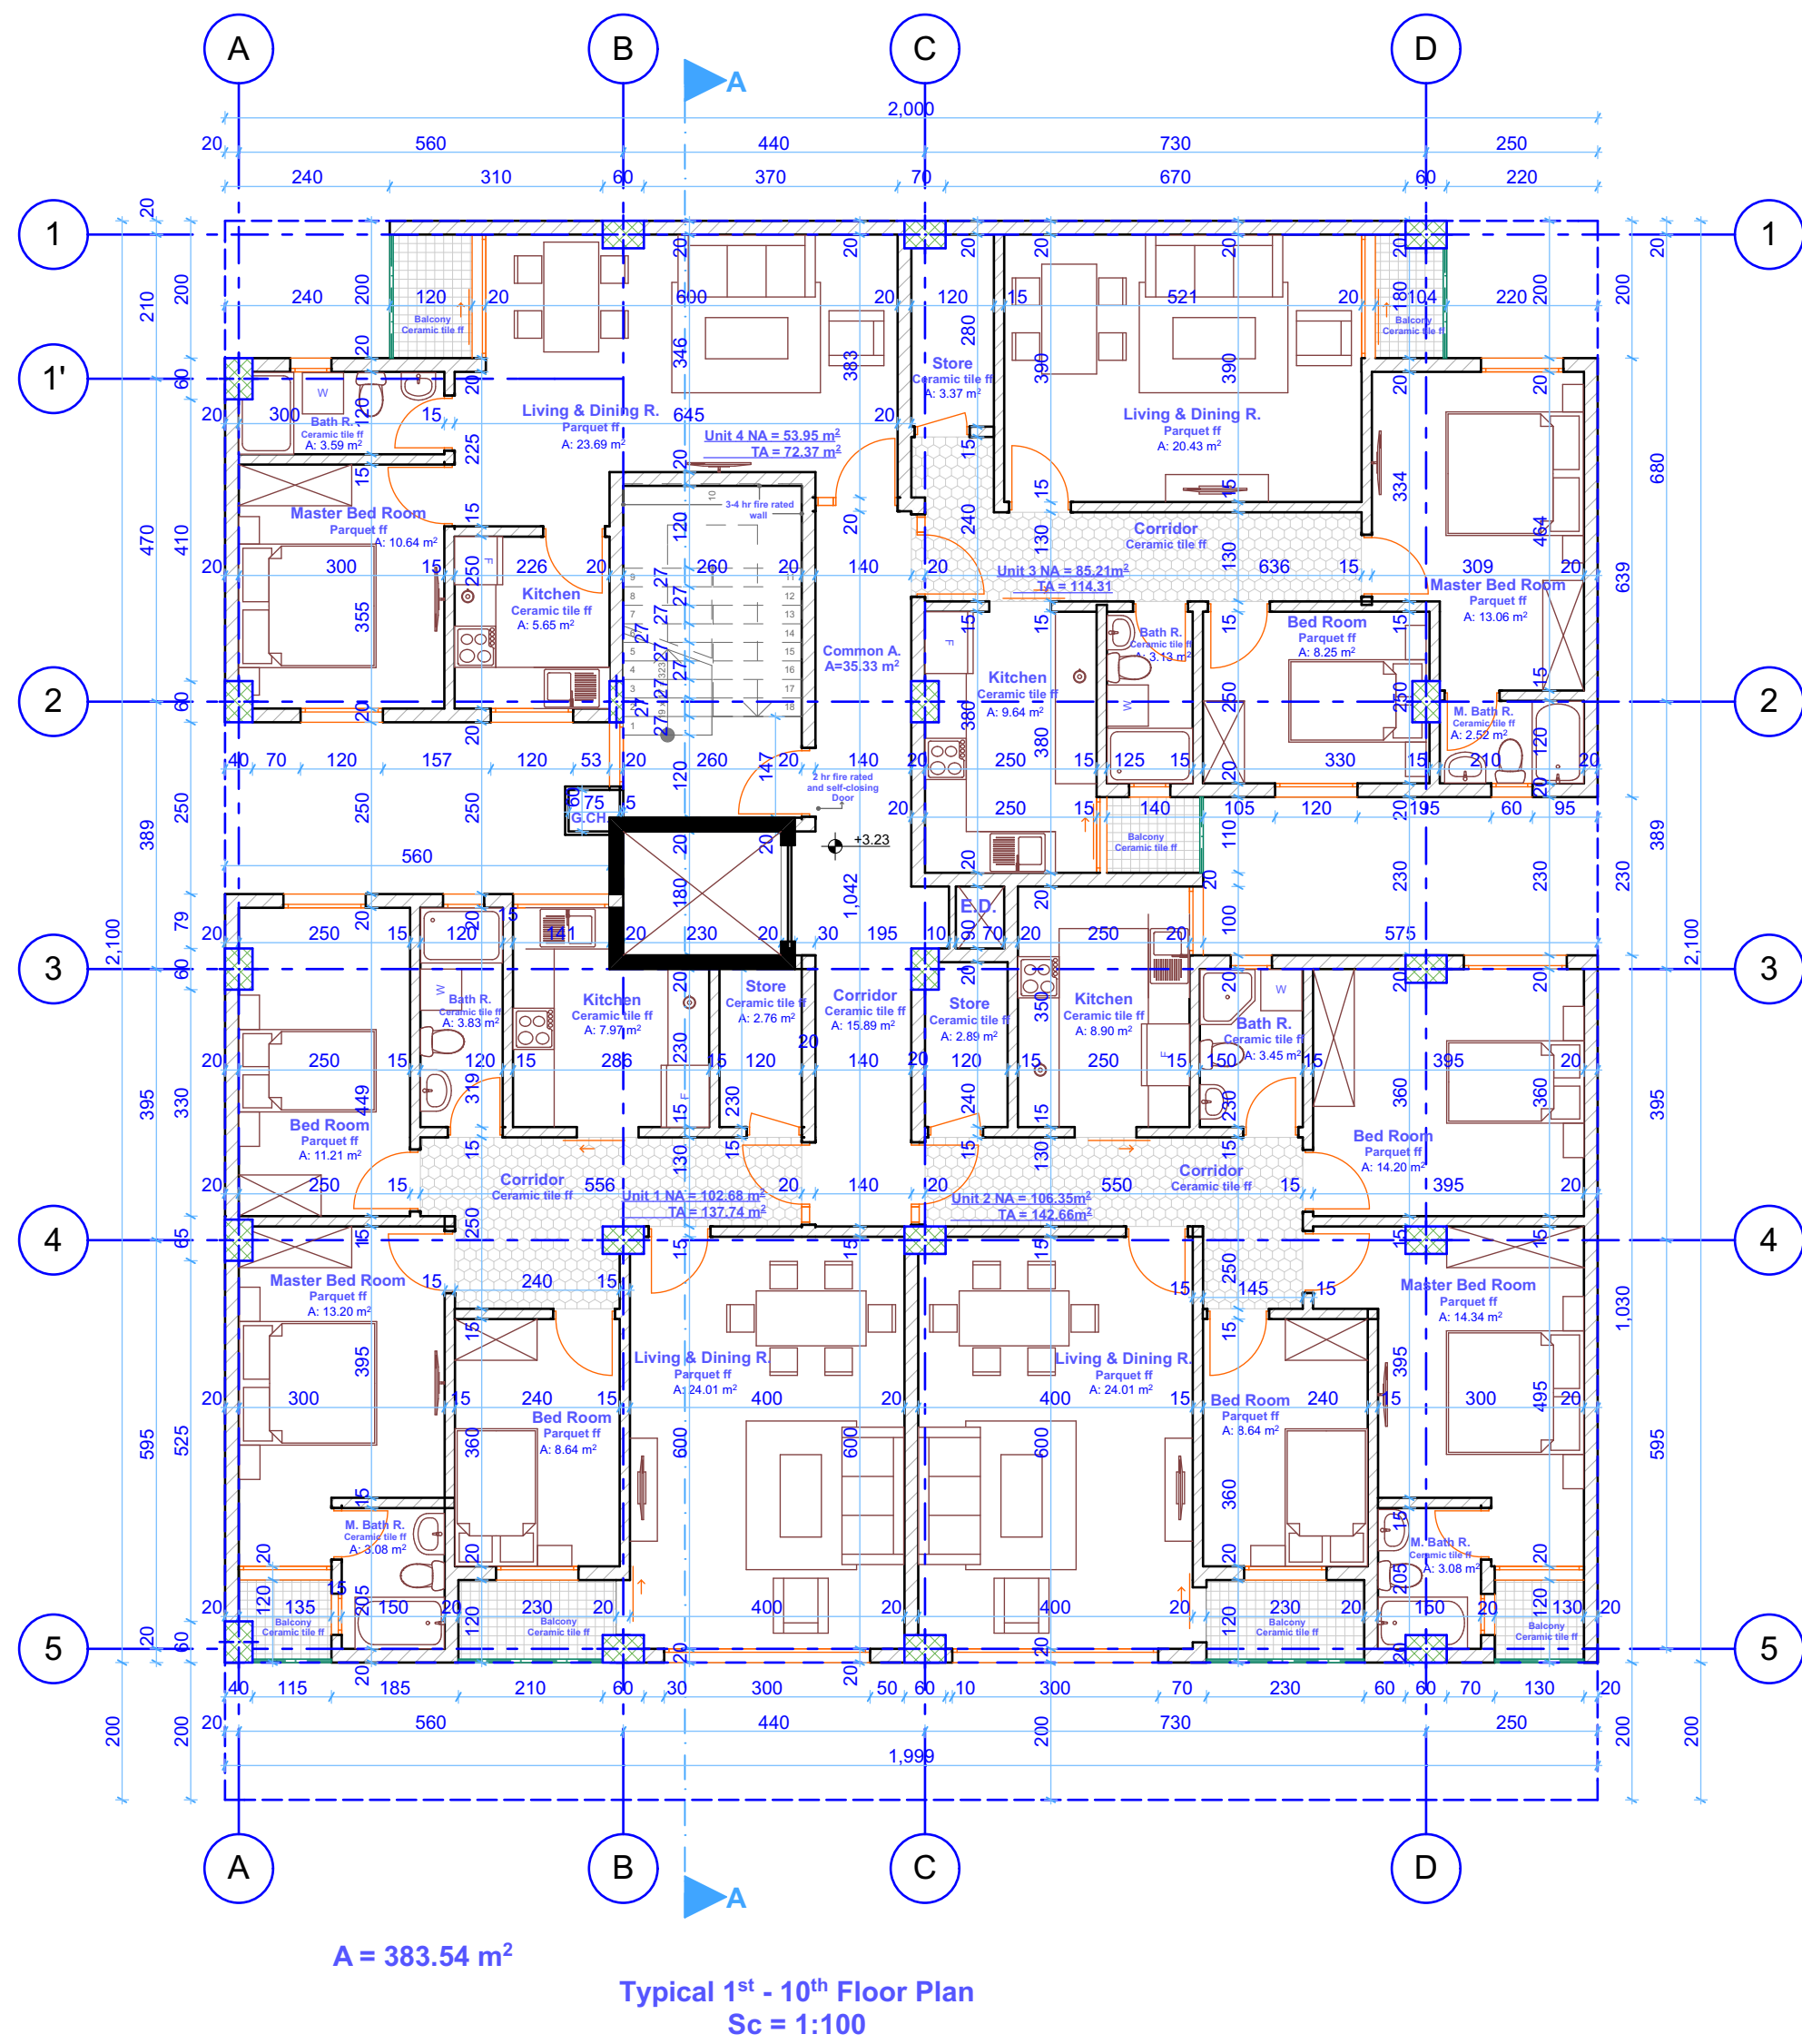

FAISARCHITECTS PLC		
Project	B+G+10+T Apartment	Status -New Location-AddisAbaba Sub city -Nifas Silk Woreda - 13
Owner	Semay Real Estate PLC	House no - Block -
Title		Title deed no - NL1061205564602115
Design By	Meryem Hussein	PPAR/5585
Ch By		
Drawn By		AR 02/04
Date	Dec, 2024	
		Scale As shown

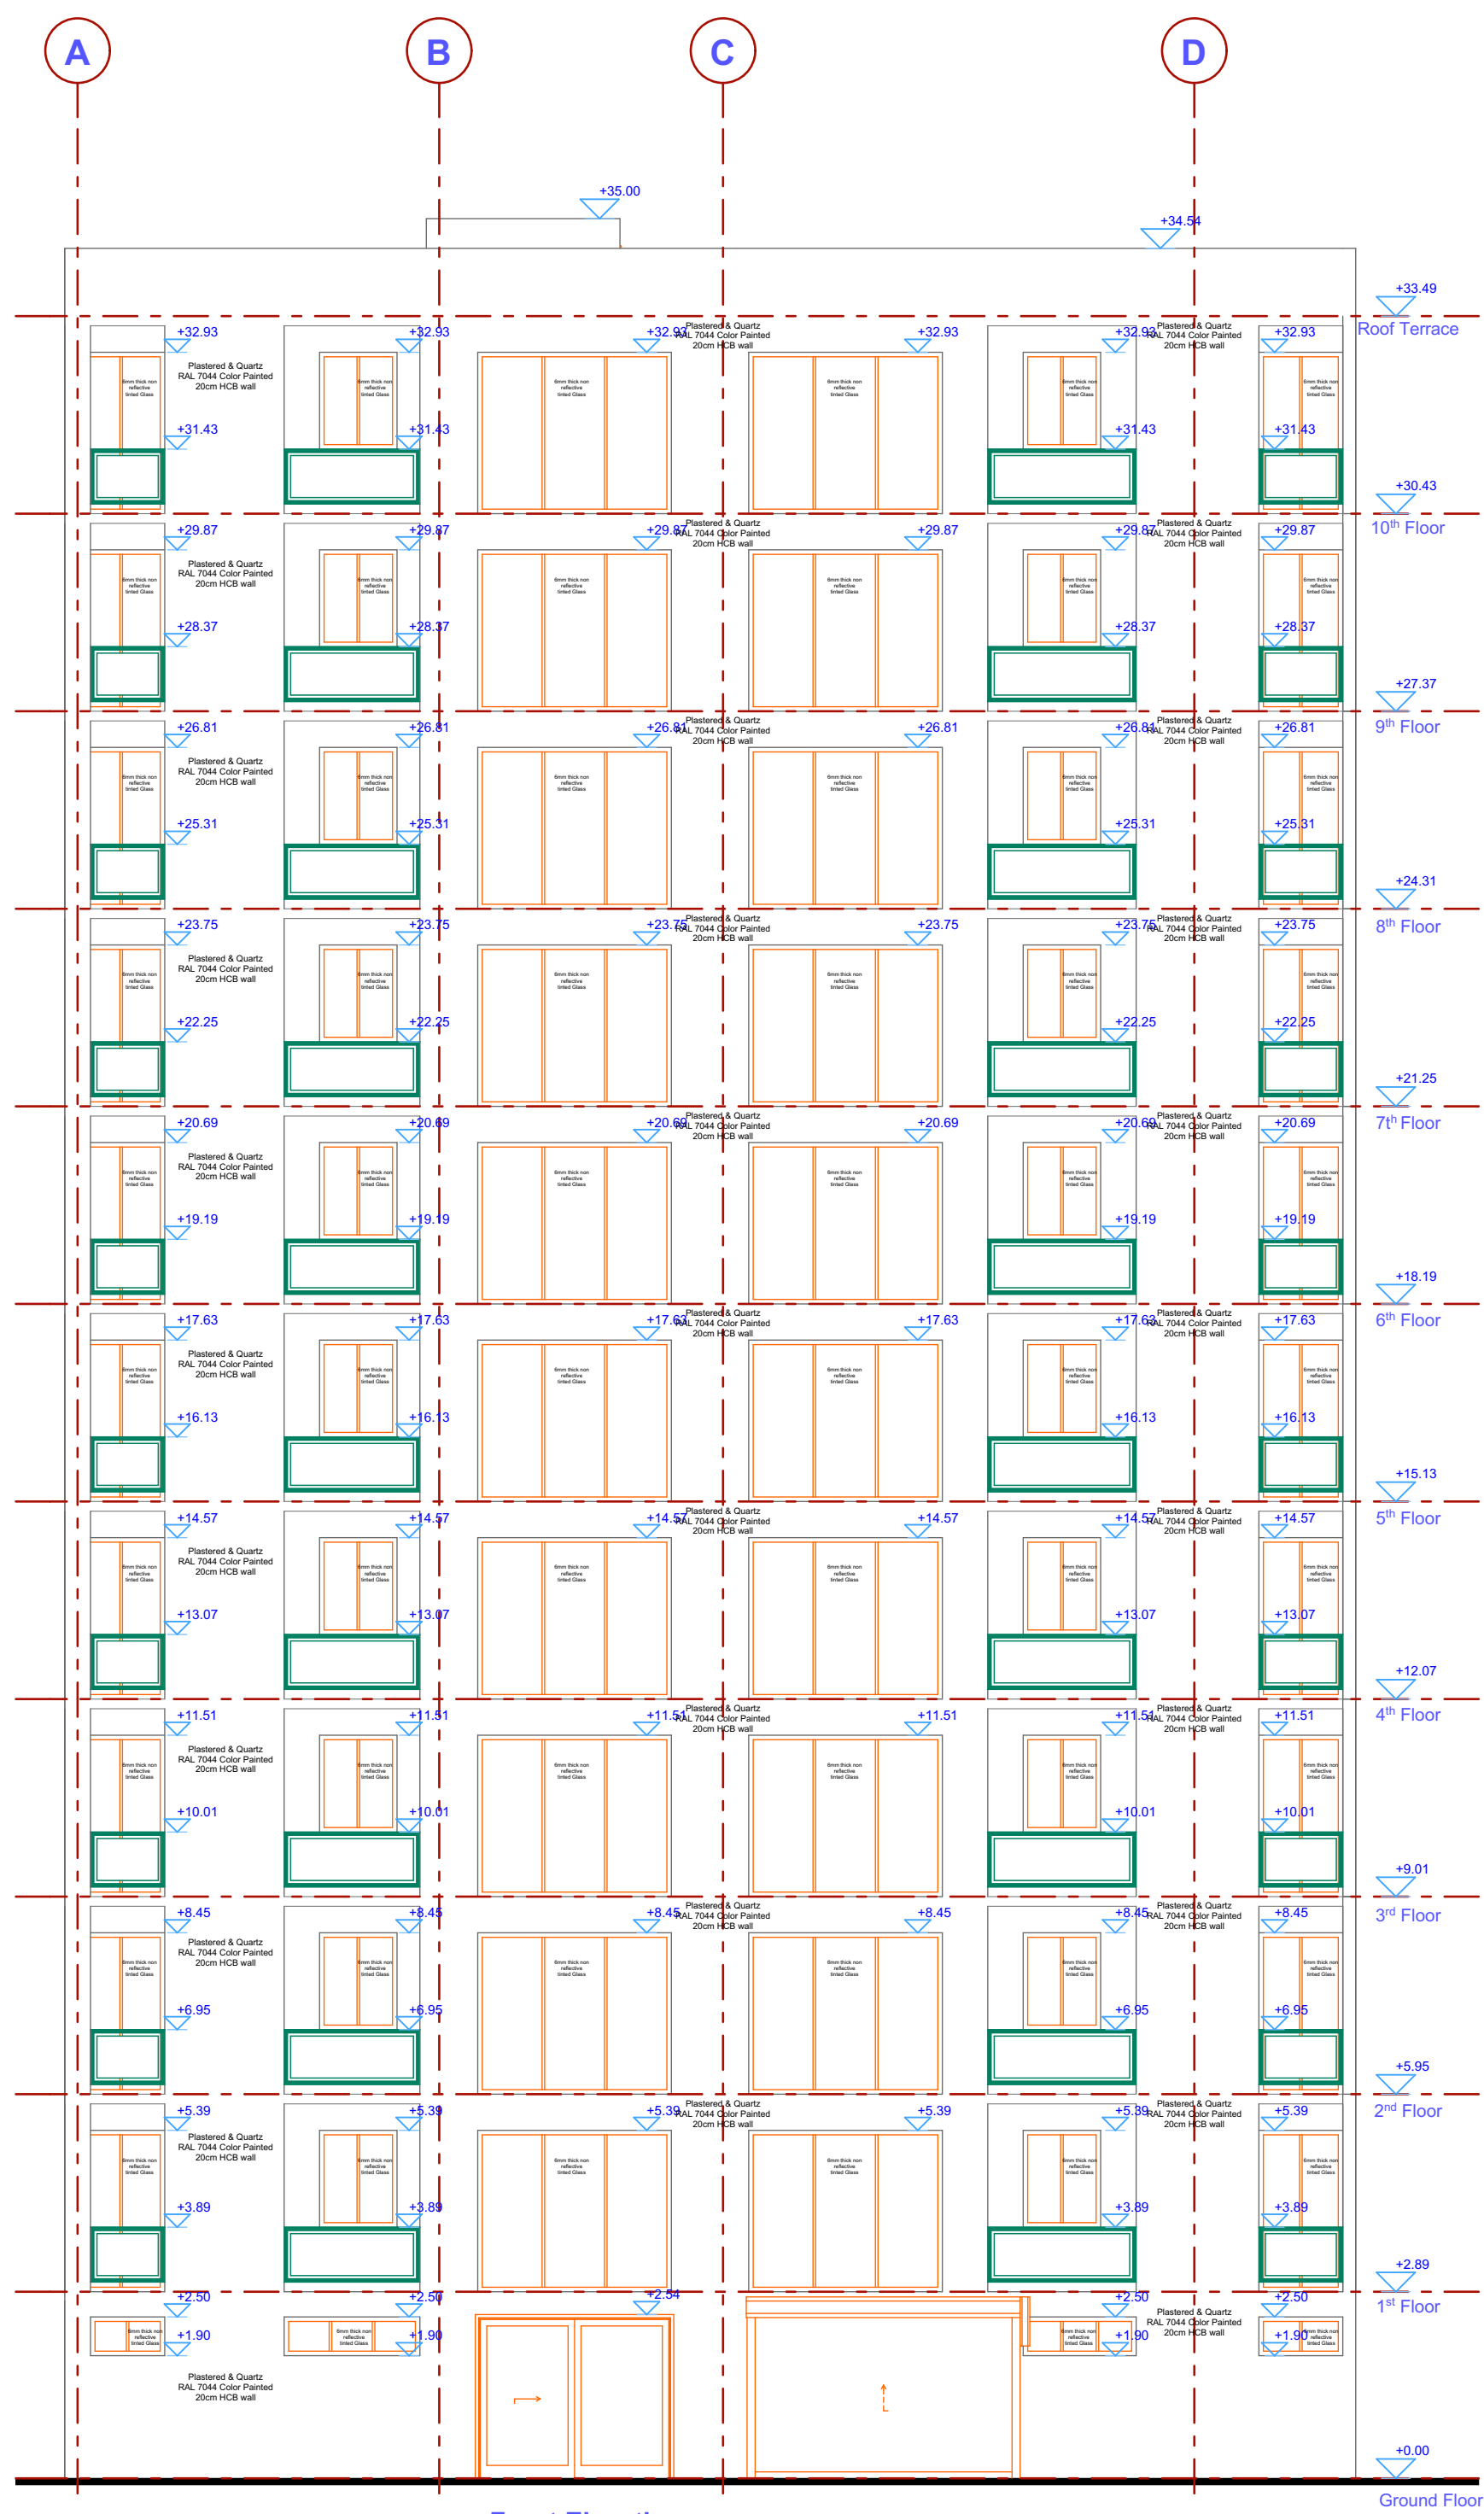


Front Elevation
Sc 1:50

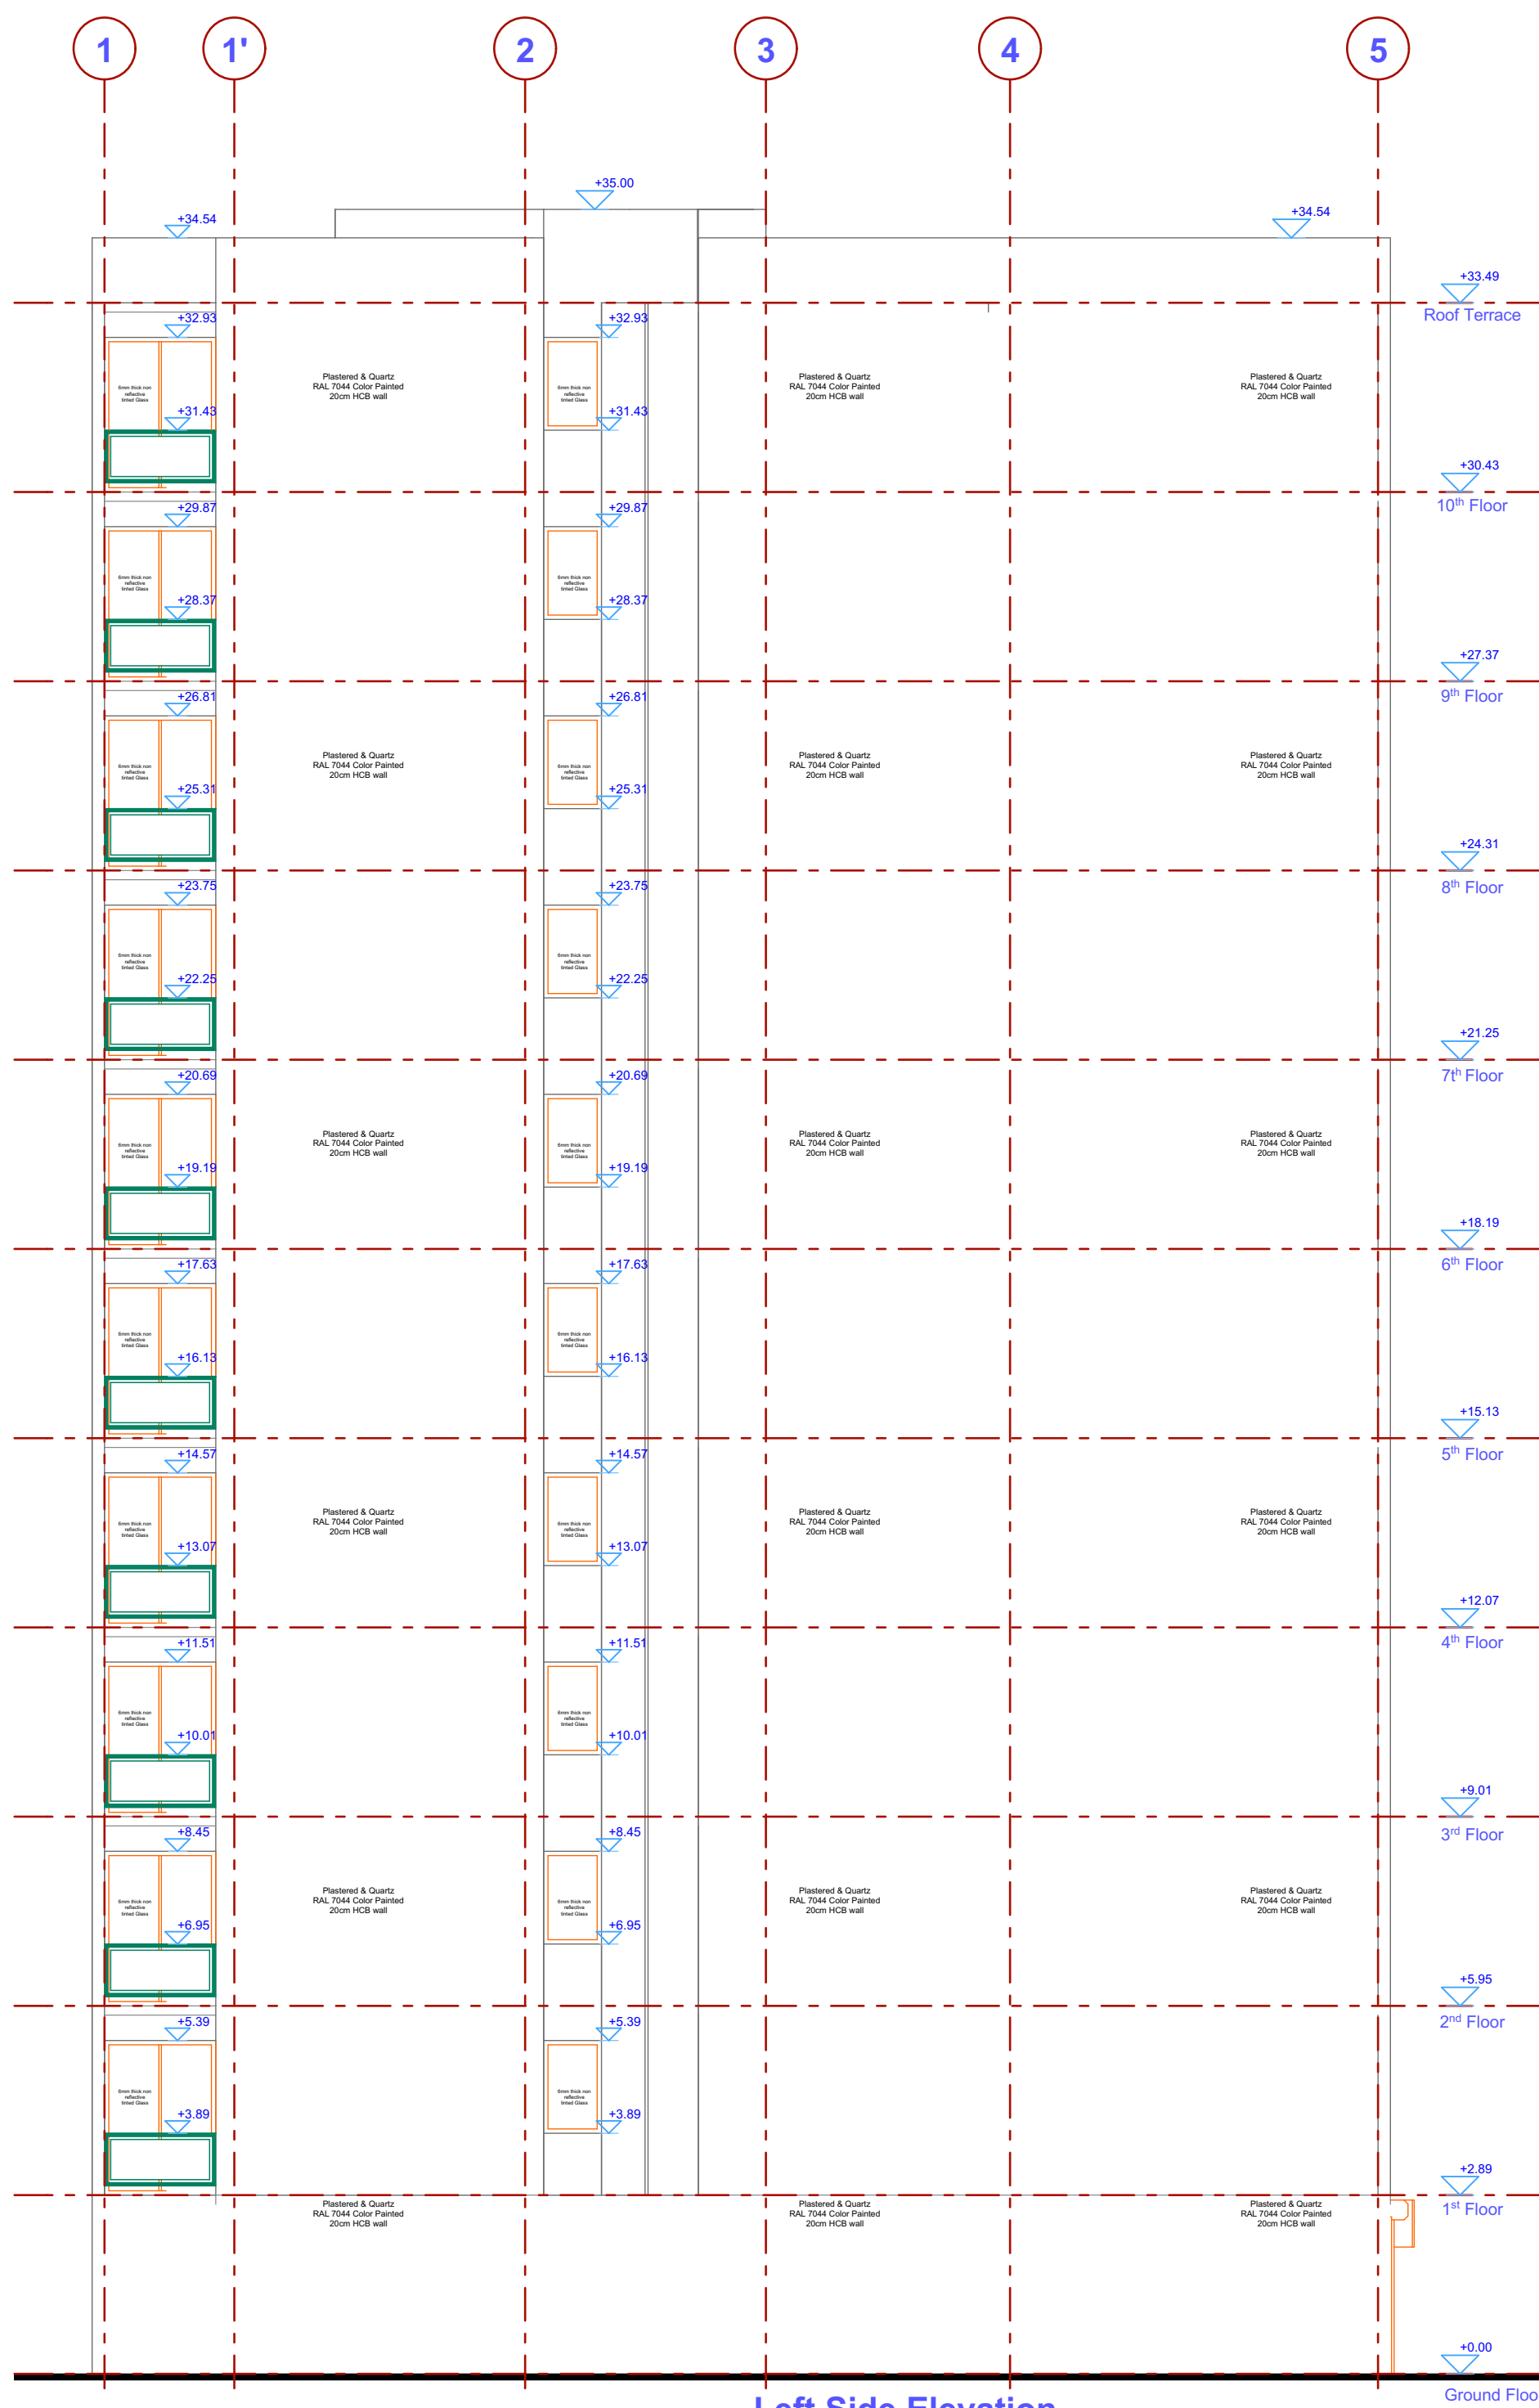


Left Side Elevation
Sc 1:50

FAISARCHITECTS PLC		
Project	B+G+10+T Apartment	Status -New Location-AddisAbaba Sub city -Nifas Silk Woreda - 13
Owner	Semay Real Estate PLC	House no - Block -
Title	Title deed no - NL1061205564602115	
Design By	Meryem Hussein PPAR/5585	
Ch By		
Drawn By	Scale As shown	AR 03/04
Date	Dec, 2024	

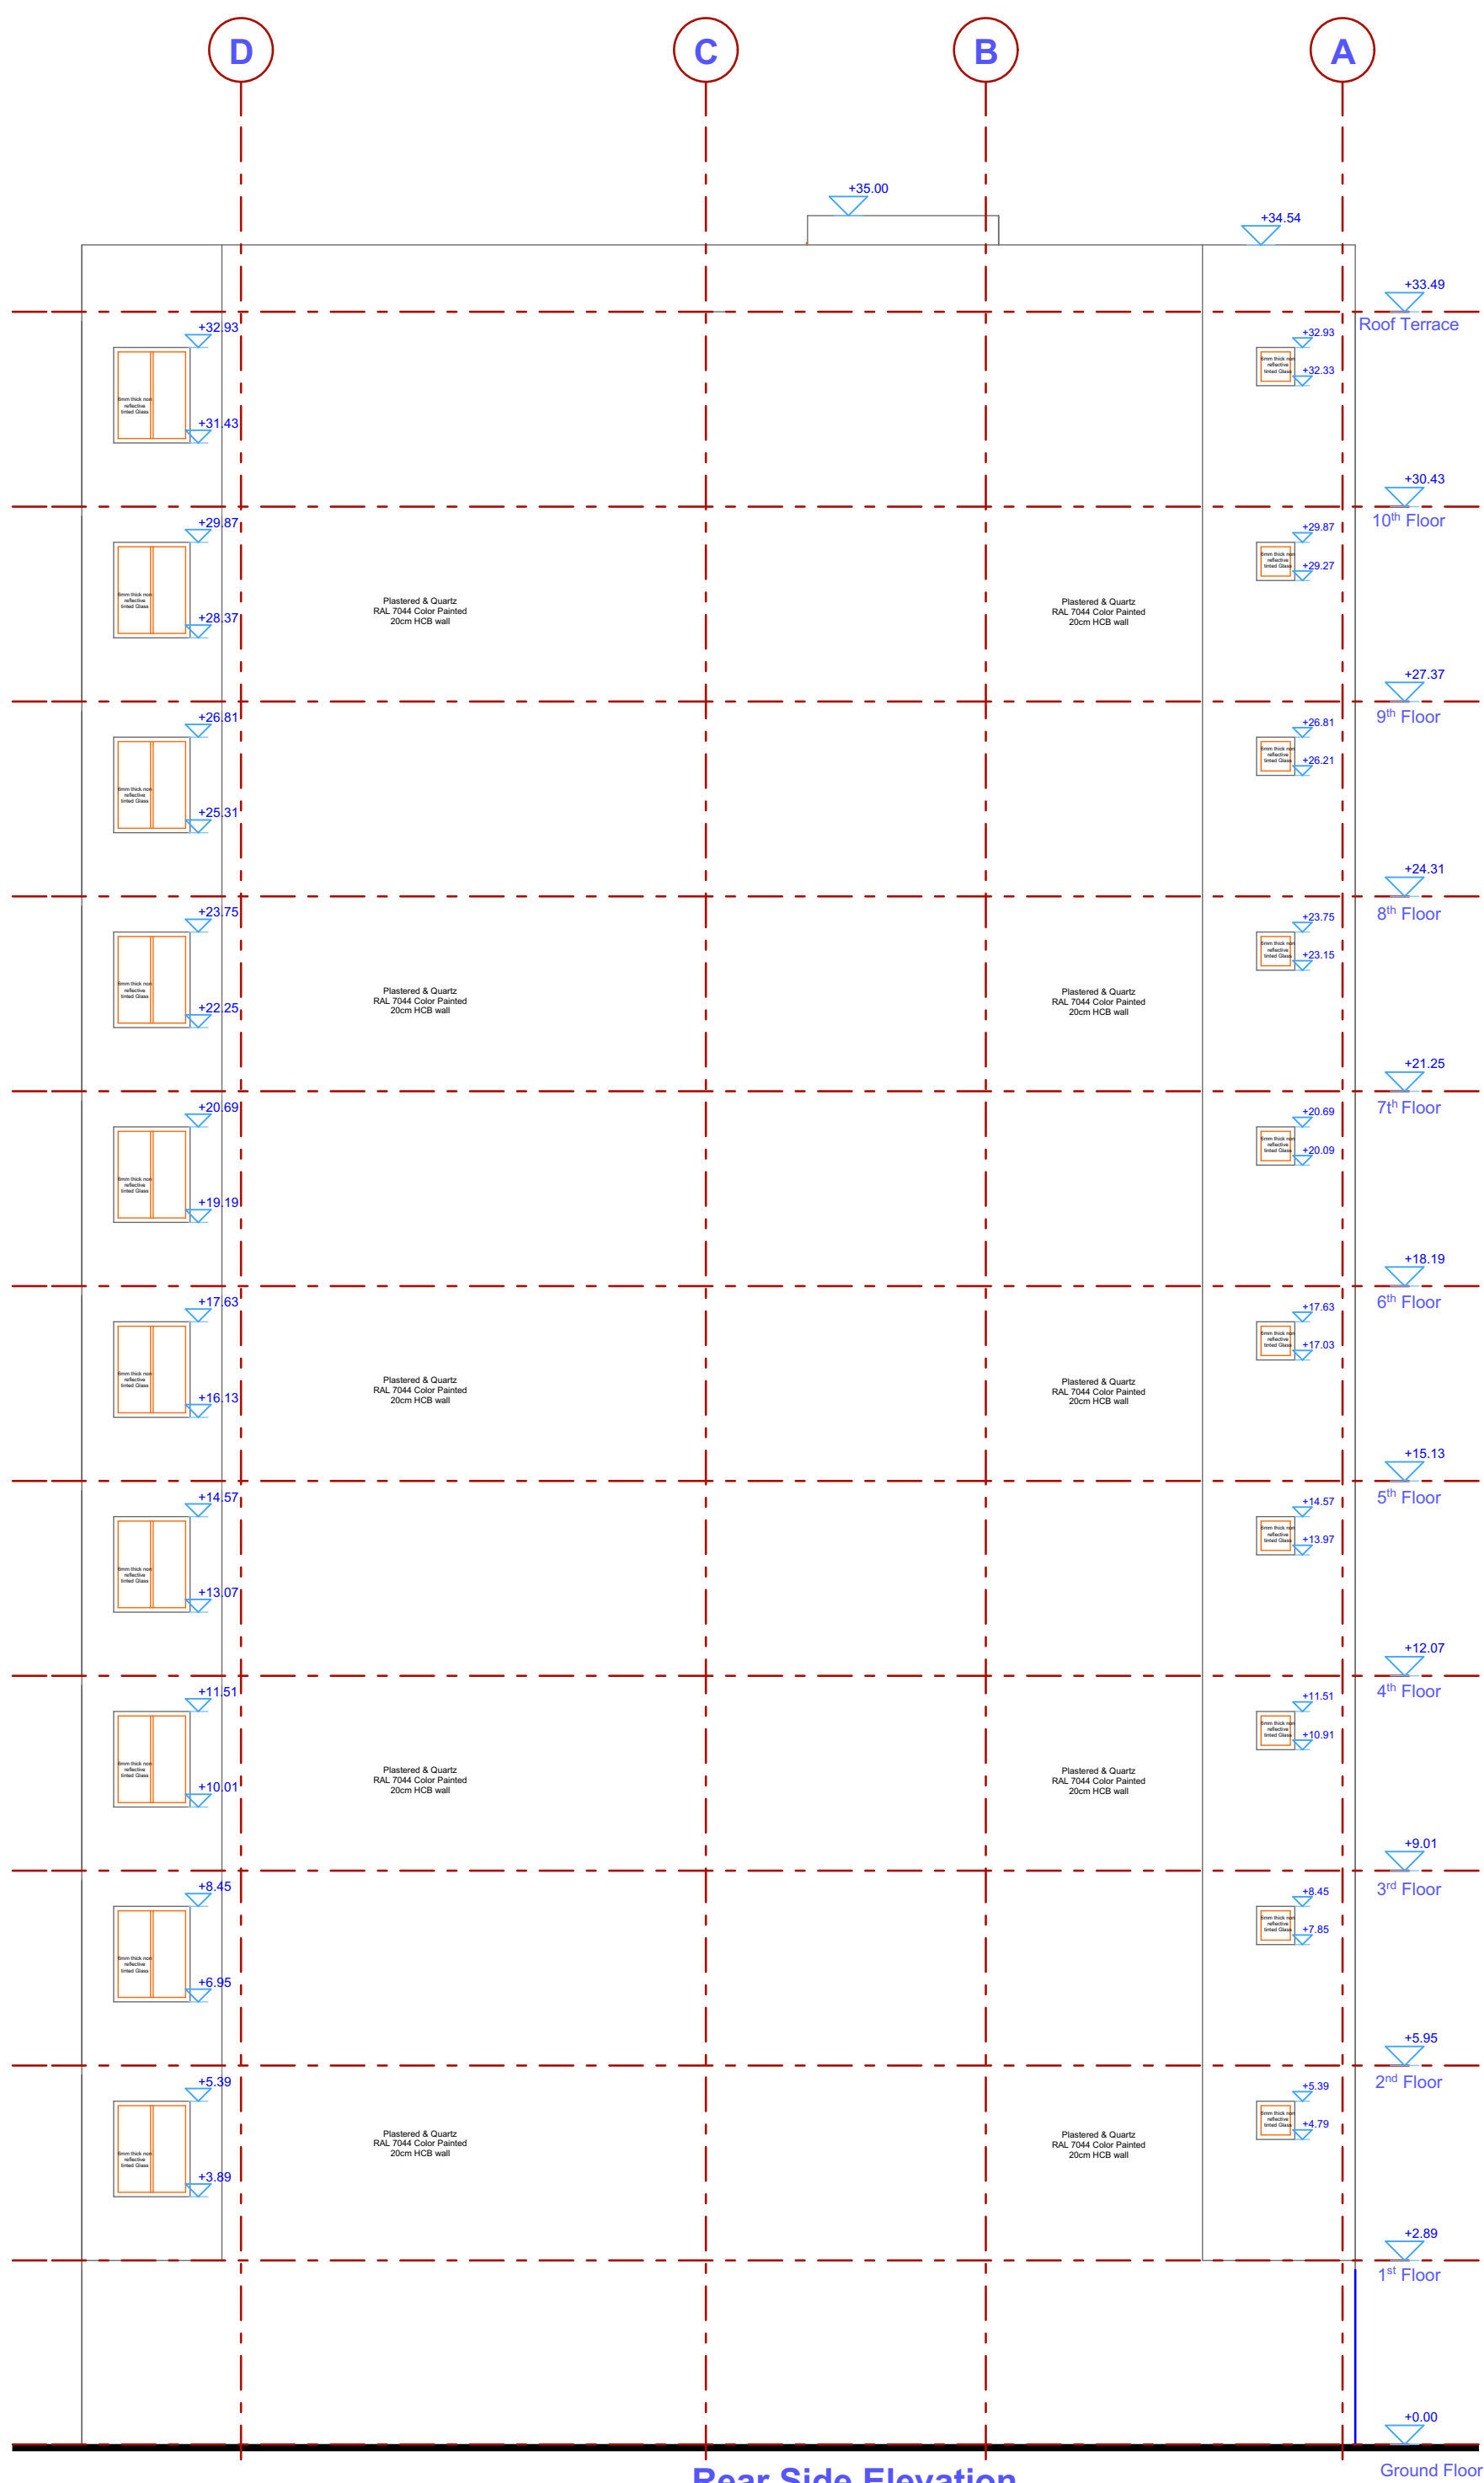

Rear Side Elevation
Sc 1:50

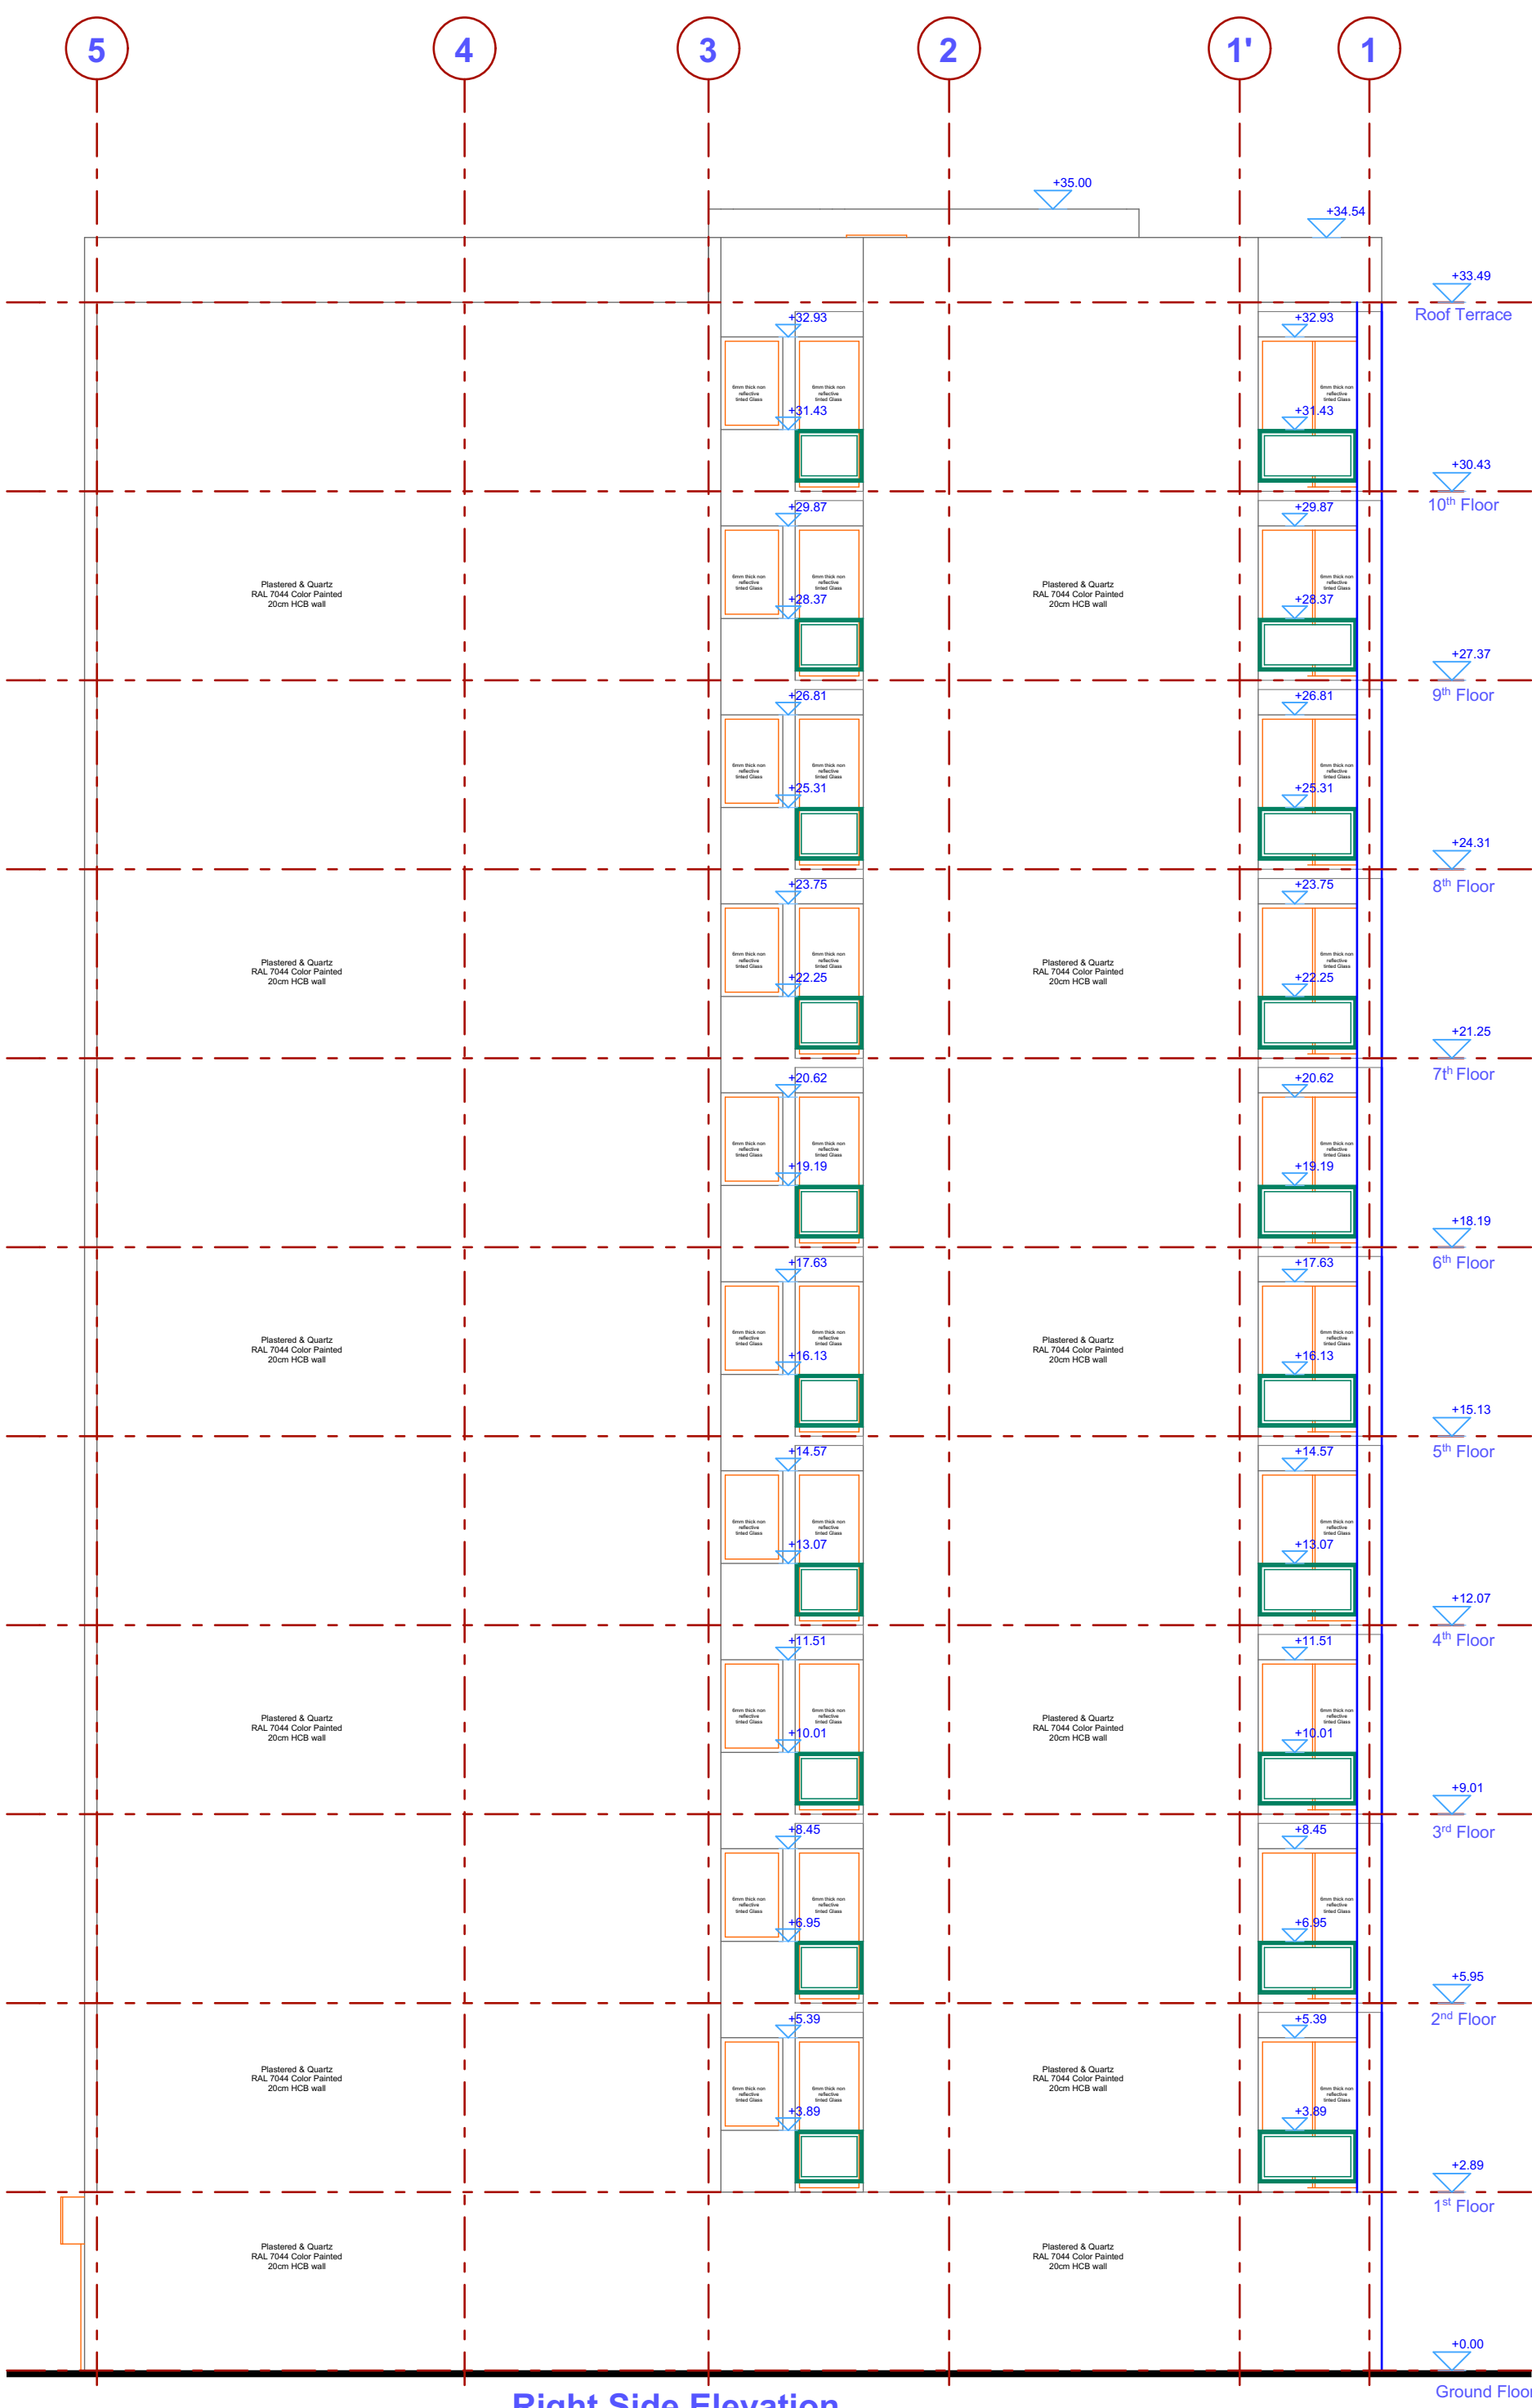

Right Side Elevation
Sc 1:50

FAIS ARCHITECTS PLC		
Project	B+G+10+T Apartment	Status -New Location-AddisAbaba Sub city -Nifas Silk Woreda - 13
		House no - Block -
Owner	Semay Real Estate PLC	Title deed no - NL1061205564602115
Title		
Design By Meryem Hussein PPAR/5585		
Ch By		AR 04/04
Drawn By		
Date Dec, 2024		
Scale As shown		